


Project Name
Fort Mason Center Festival Pavilion

Client Name and Address
N/A


Sheet Number 2 Sheet Title FP Dimensions




ELEVATION SOUTH

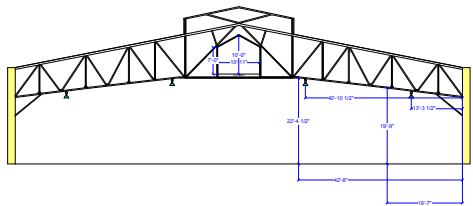

ELEVATION NORTH

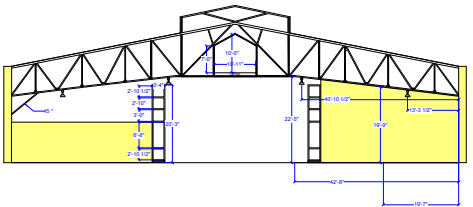


SECOND FLOOR

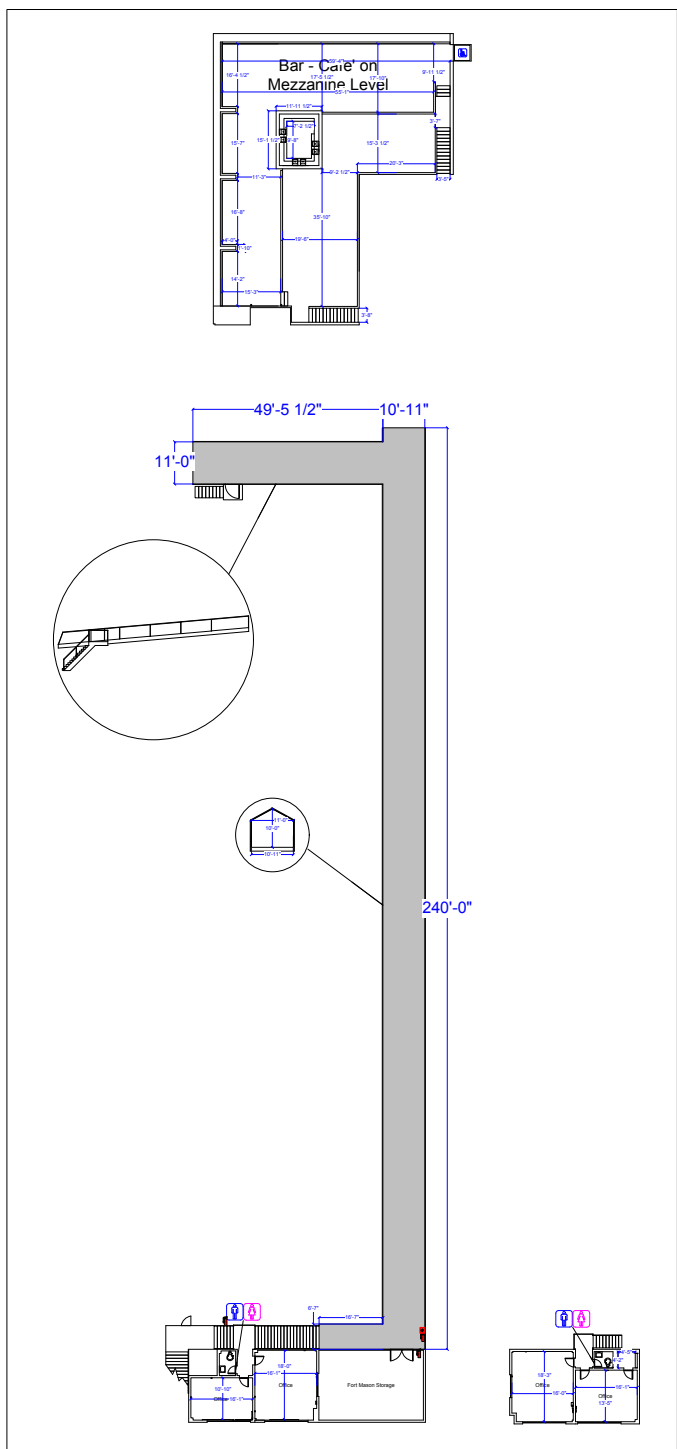

0 40 60 80 100 FT



GROUND FLOOR PLAN

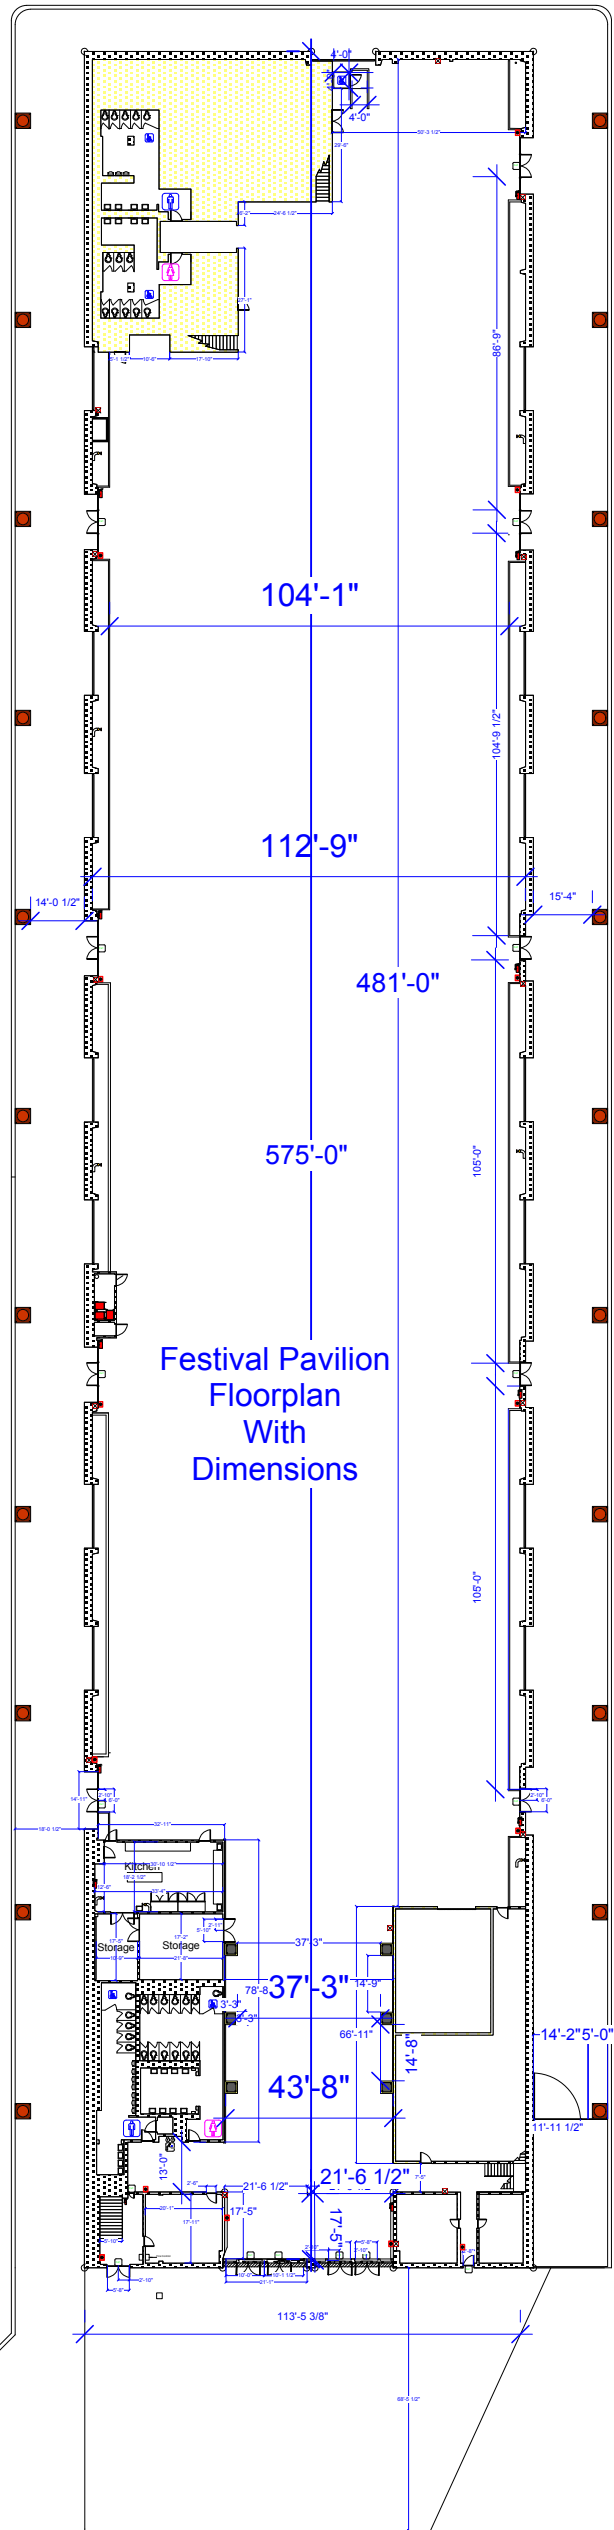

A

A

B

B

1

2

3